



EXISTING CEMETERY

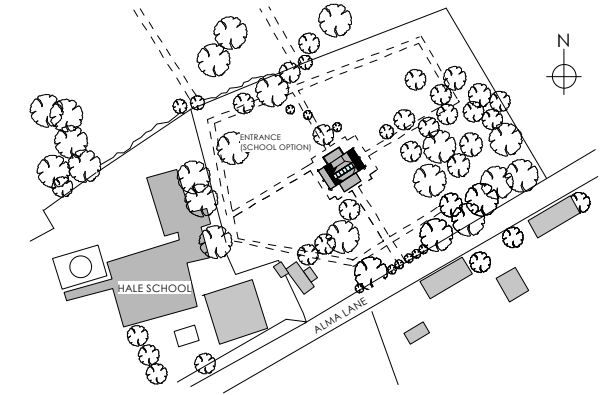

LOCATION PLAN

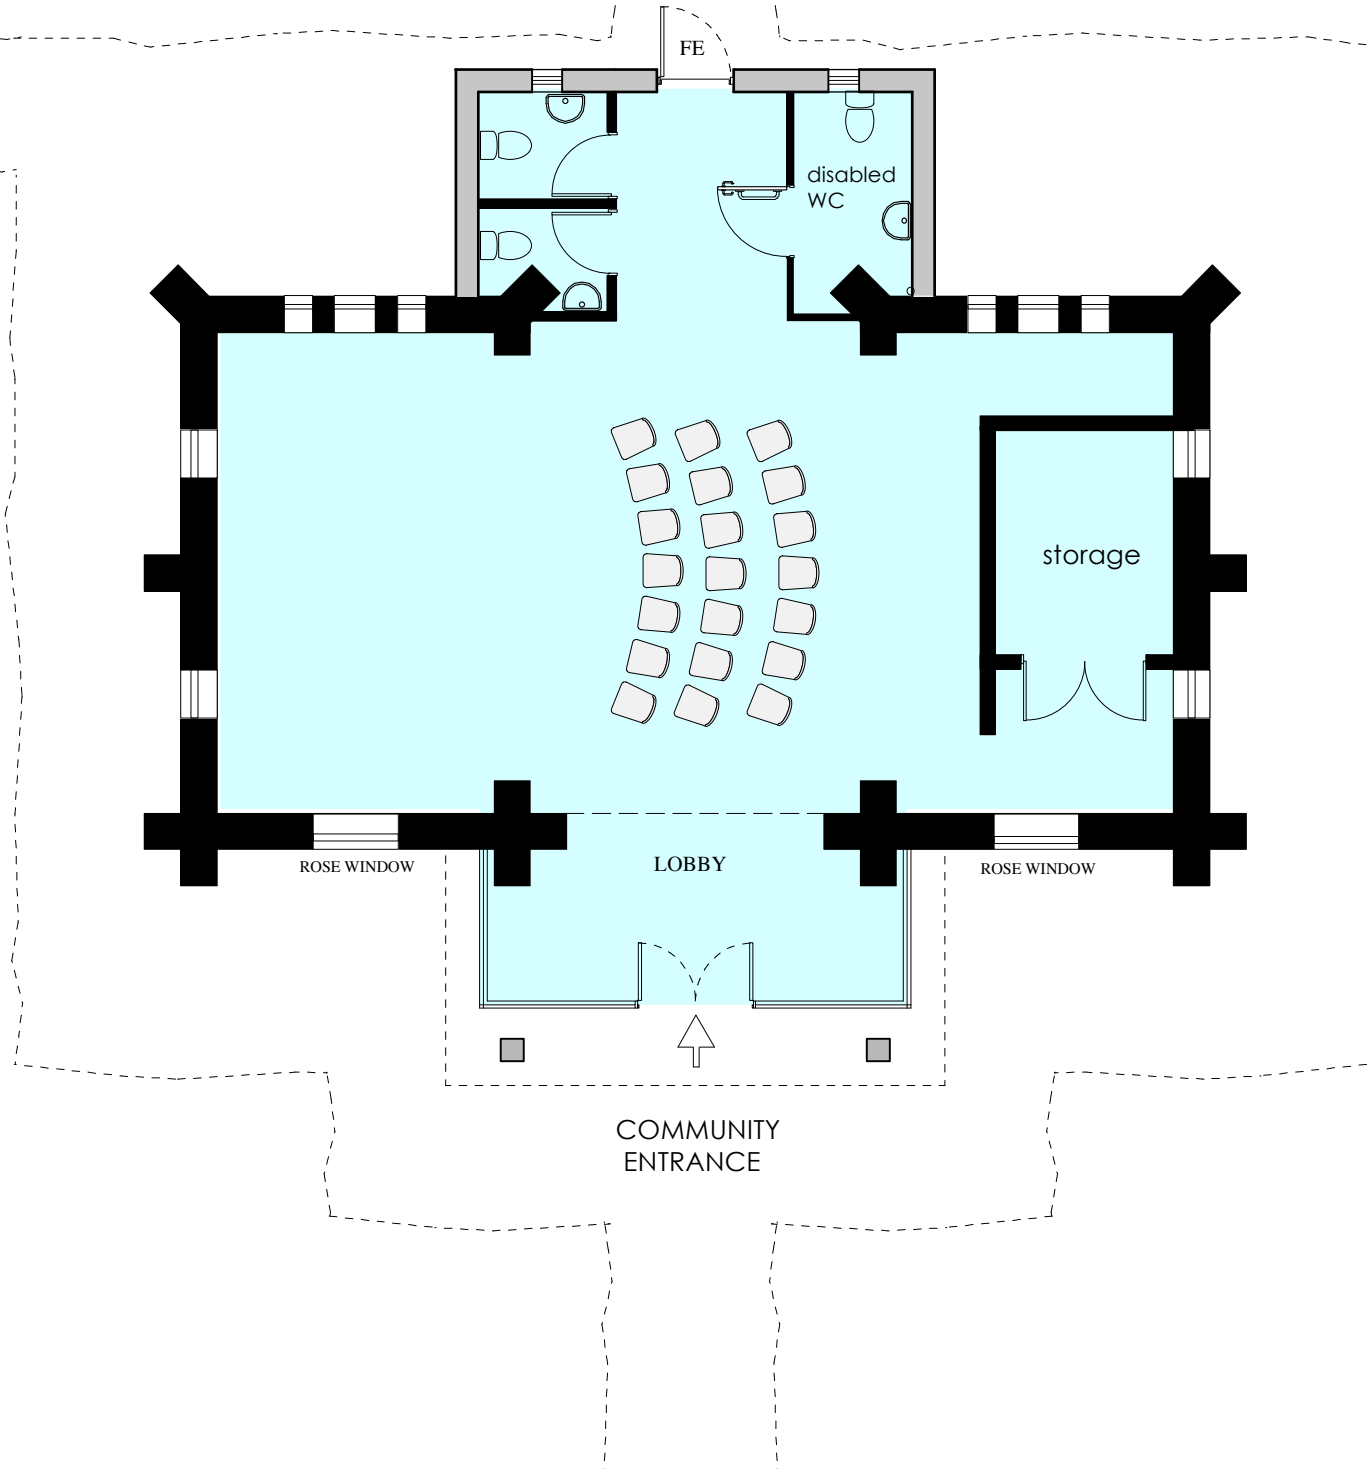

**HALE CHAPEL FARNHAM
FARNHAM TOWN COUNCIL**

PROPOSED GROUND
FLOOR PLAN

COMMUNITY USE OPTION

MARCH 2012

1:100(A3)

1427-H-SK-5

CRANE&ASSOCIATES

52 High Street Esher Surrey KT10 9QY
01372 470524
www.craneassociates.com